


Kings Sedgemoor & Allermoor WLMP

Map 1: Plan Area

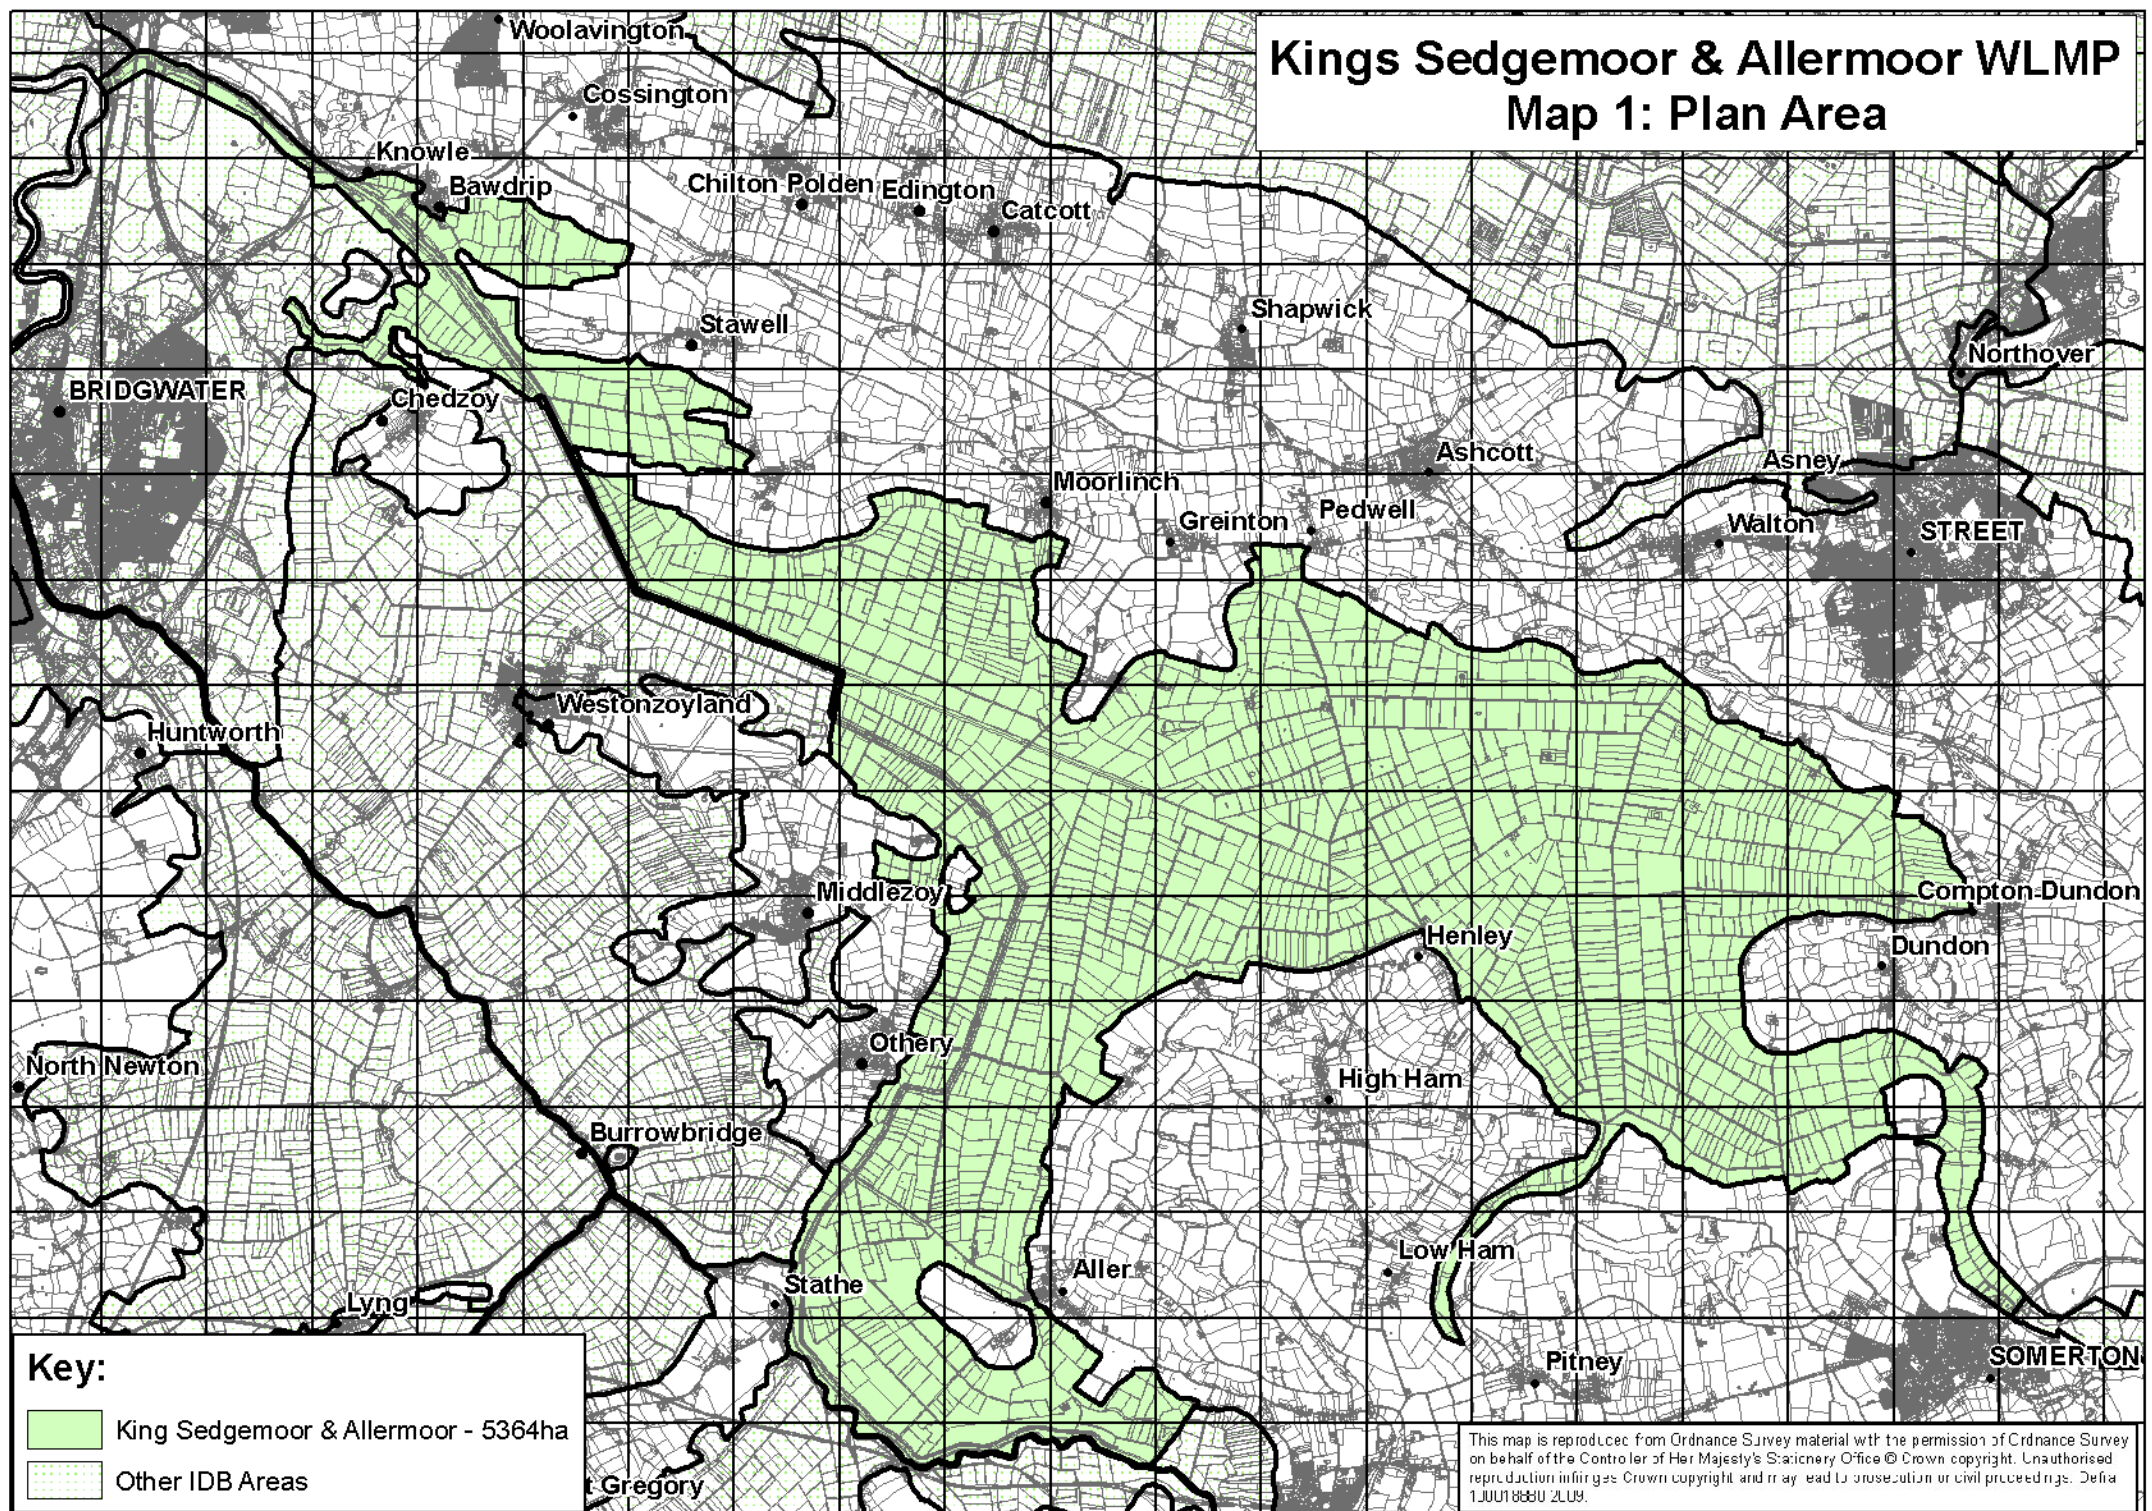

Kings Sedgemoor & Allermoor WLMP
Map 2: Arterial Watercourses

Key:


- EA Main River
- KSM & Allermoor Rhynes
- Other IDB Rhynes
- King Sedgemoor & Allermoor - 5364ha
- Other IDB Areas

This map is reproduced from Ordnance Survey material with the permission of Ordnance Survey on behalf of the Controller of Her Majesty's Stationery Office © Crown copyright. Unauthorised reproduction infringes Crown copyright and may lead to prosecution or civil proceedings. Defra 130018630 2/09.

This map is reproduced from Ordnance Survey material with the permission of Ordnance Survey on behalf of the Controller of Her Majesty's Stationery Office © Crown copyright. Unauthorised reproduction infringes Crown copyright and may lead to prosecution or civil proceedings. Definitive edition 2009.

Kings Sedgemoor & Allermoor WLMP


Map 3: Water Control Structures

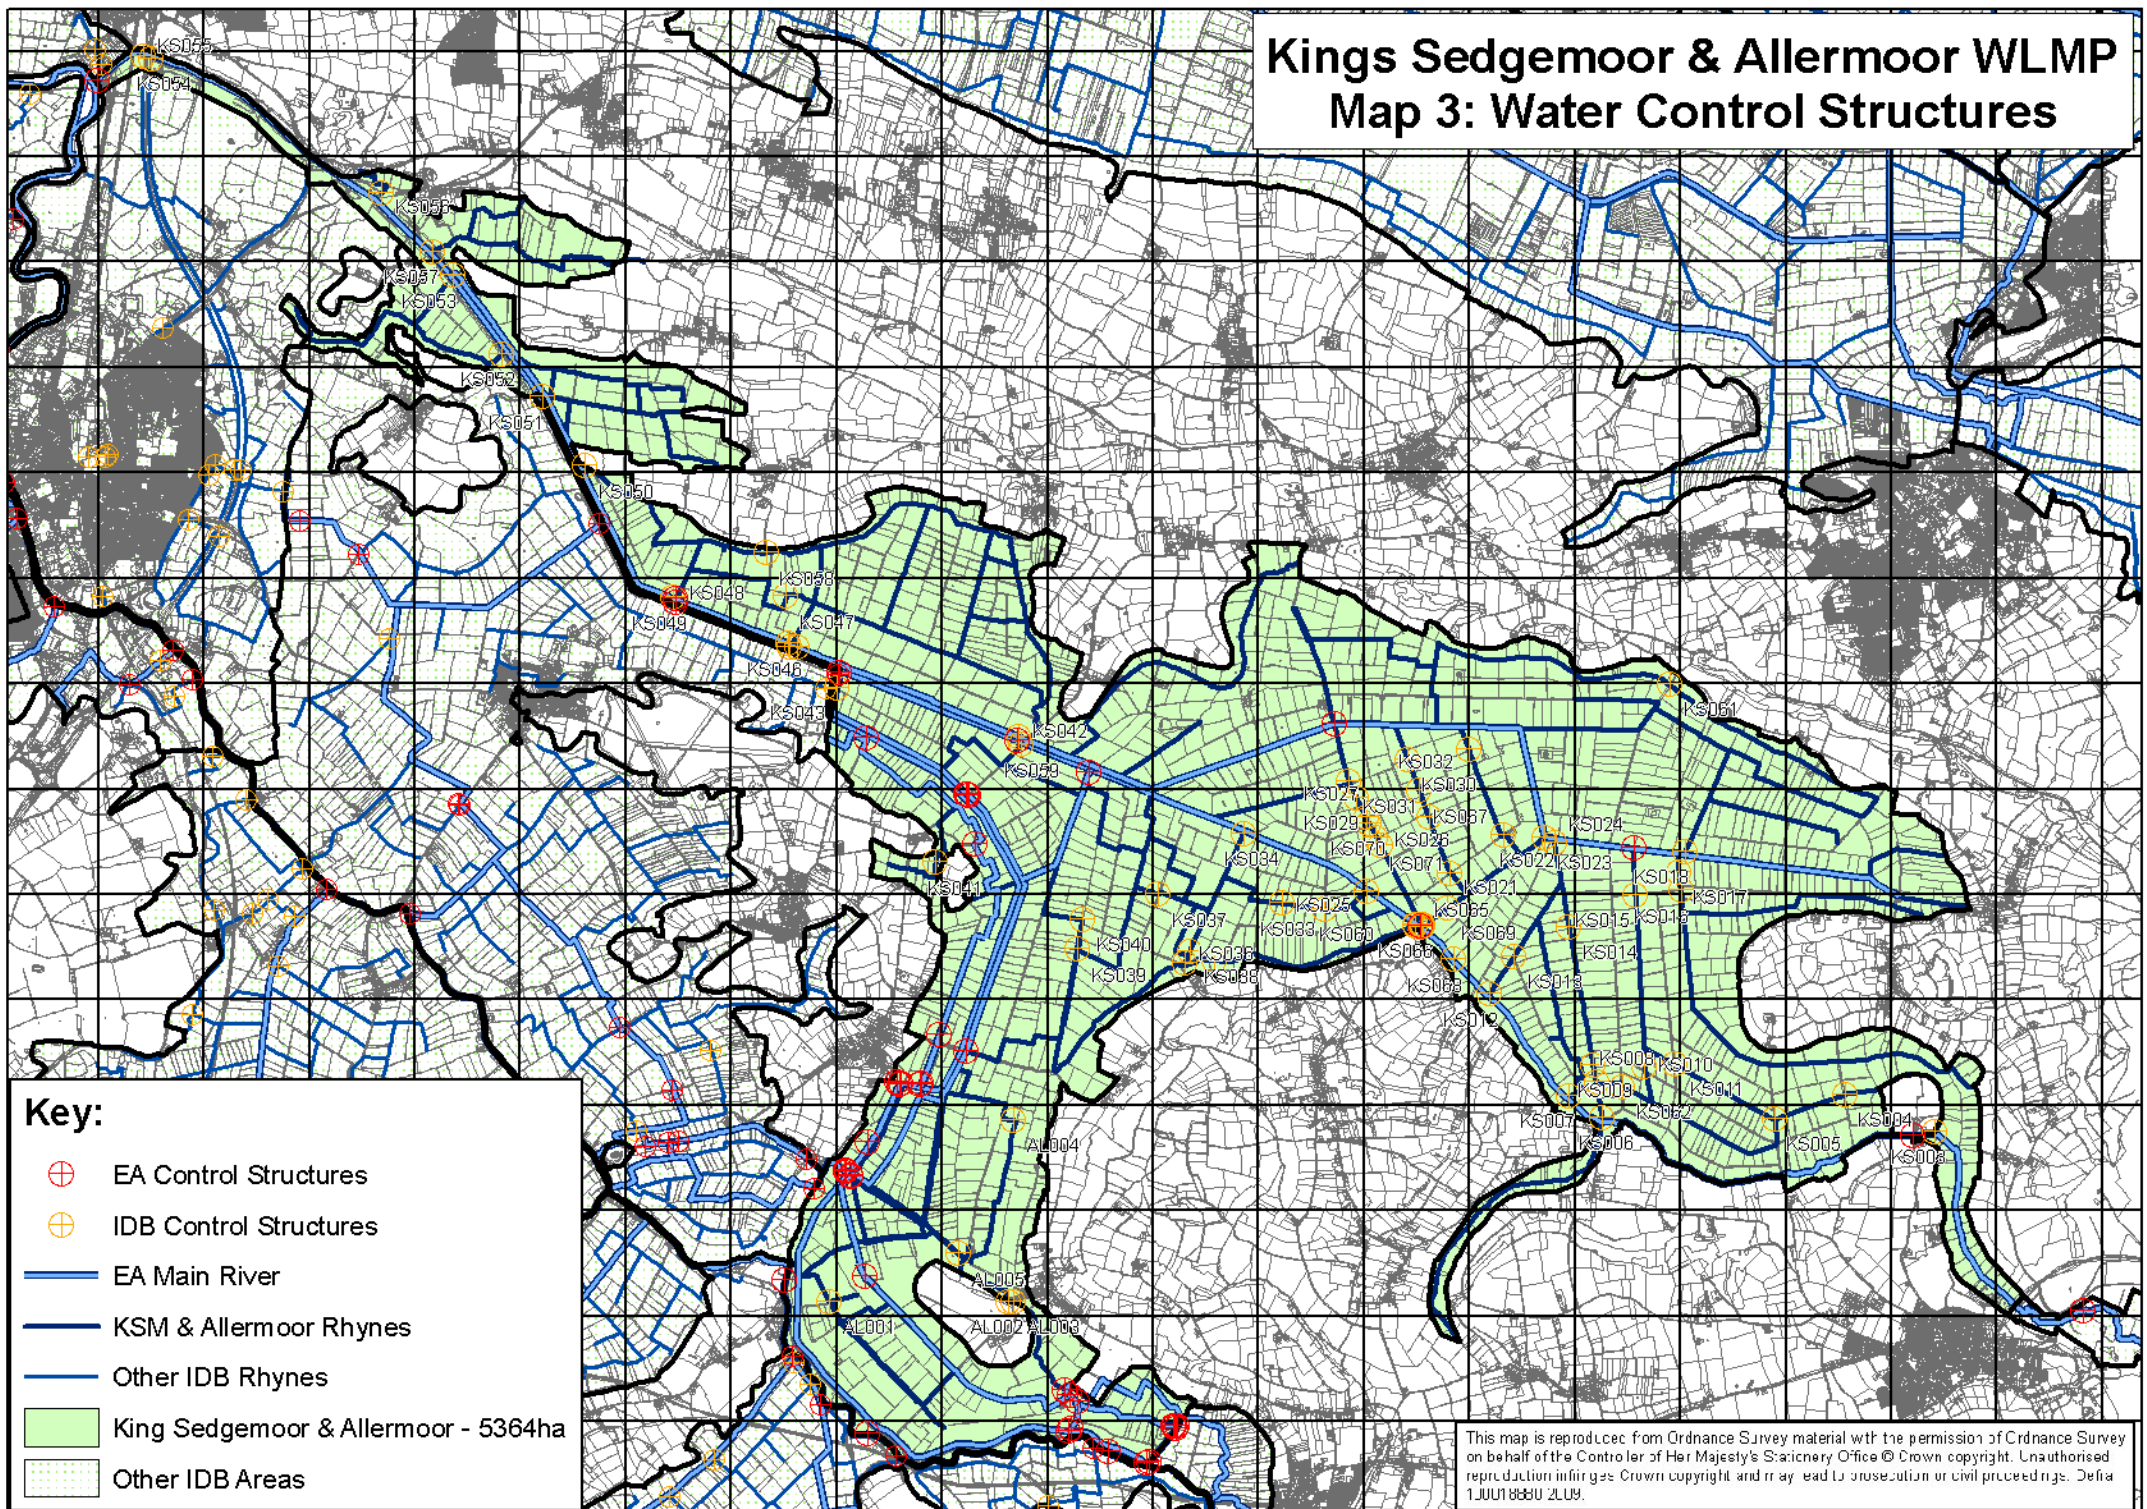

This map is reproduced from Ordnance Survey material with the permission of Ordnance Survey on behalf of the Controller of Her Majesty's Stationery Office © Crown copyright. Unauthorised reproduction infringes Crown copyright and may lead to prosecution or civil proceedings. Defra 1/00188/01 2/09.


Kings Sedgemoor & Allermoor WLMP

Map 4: Current areas with water levels held above normal pen level

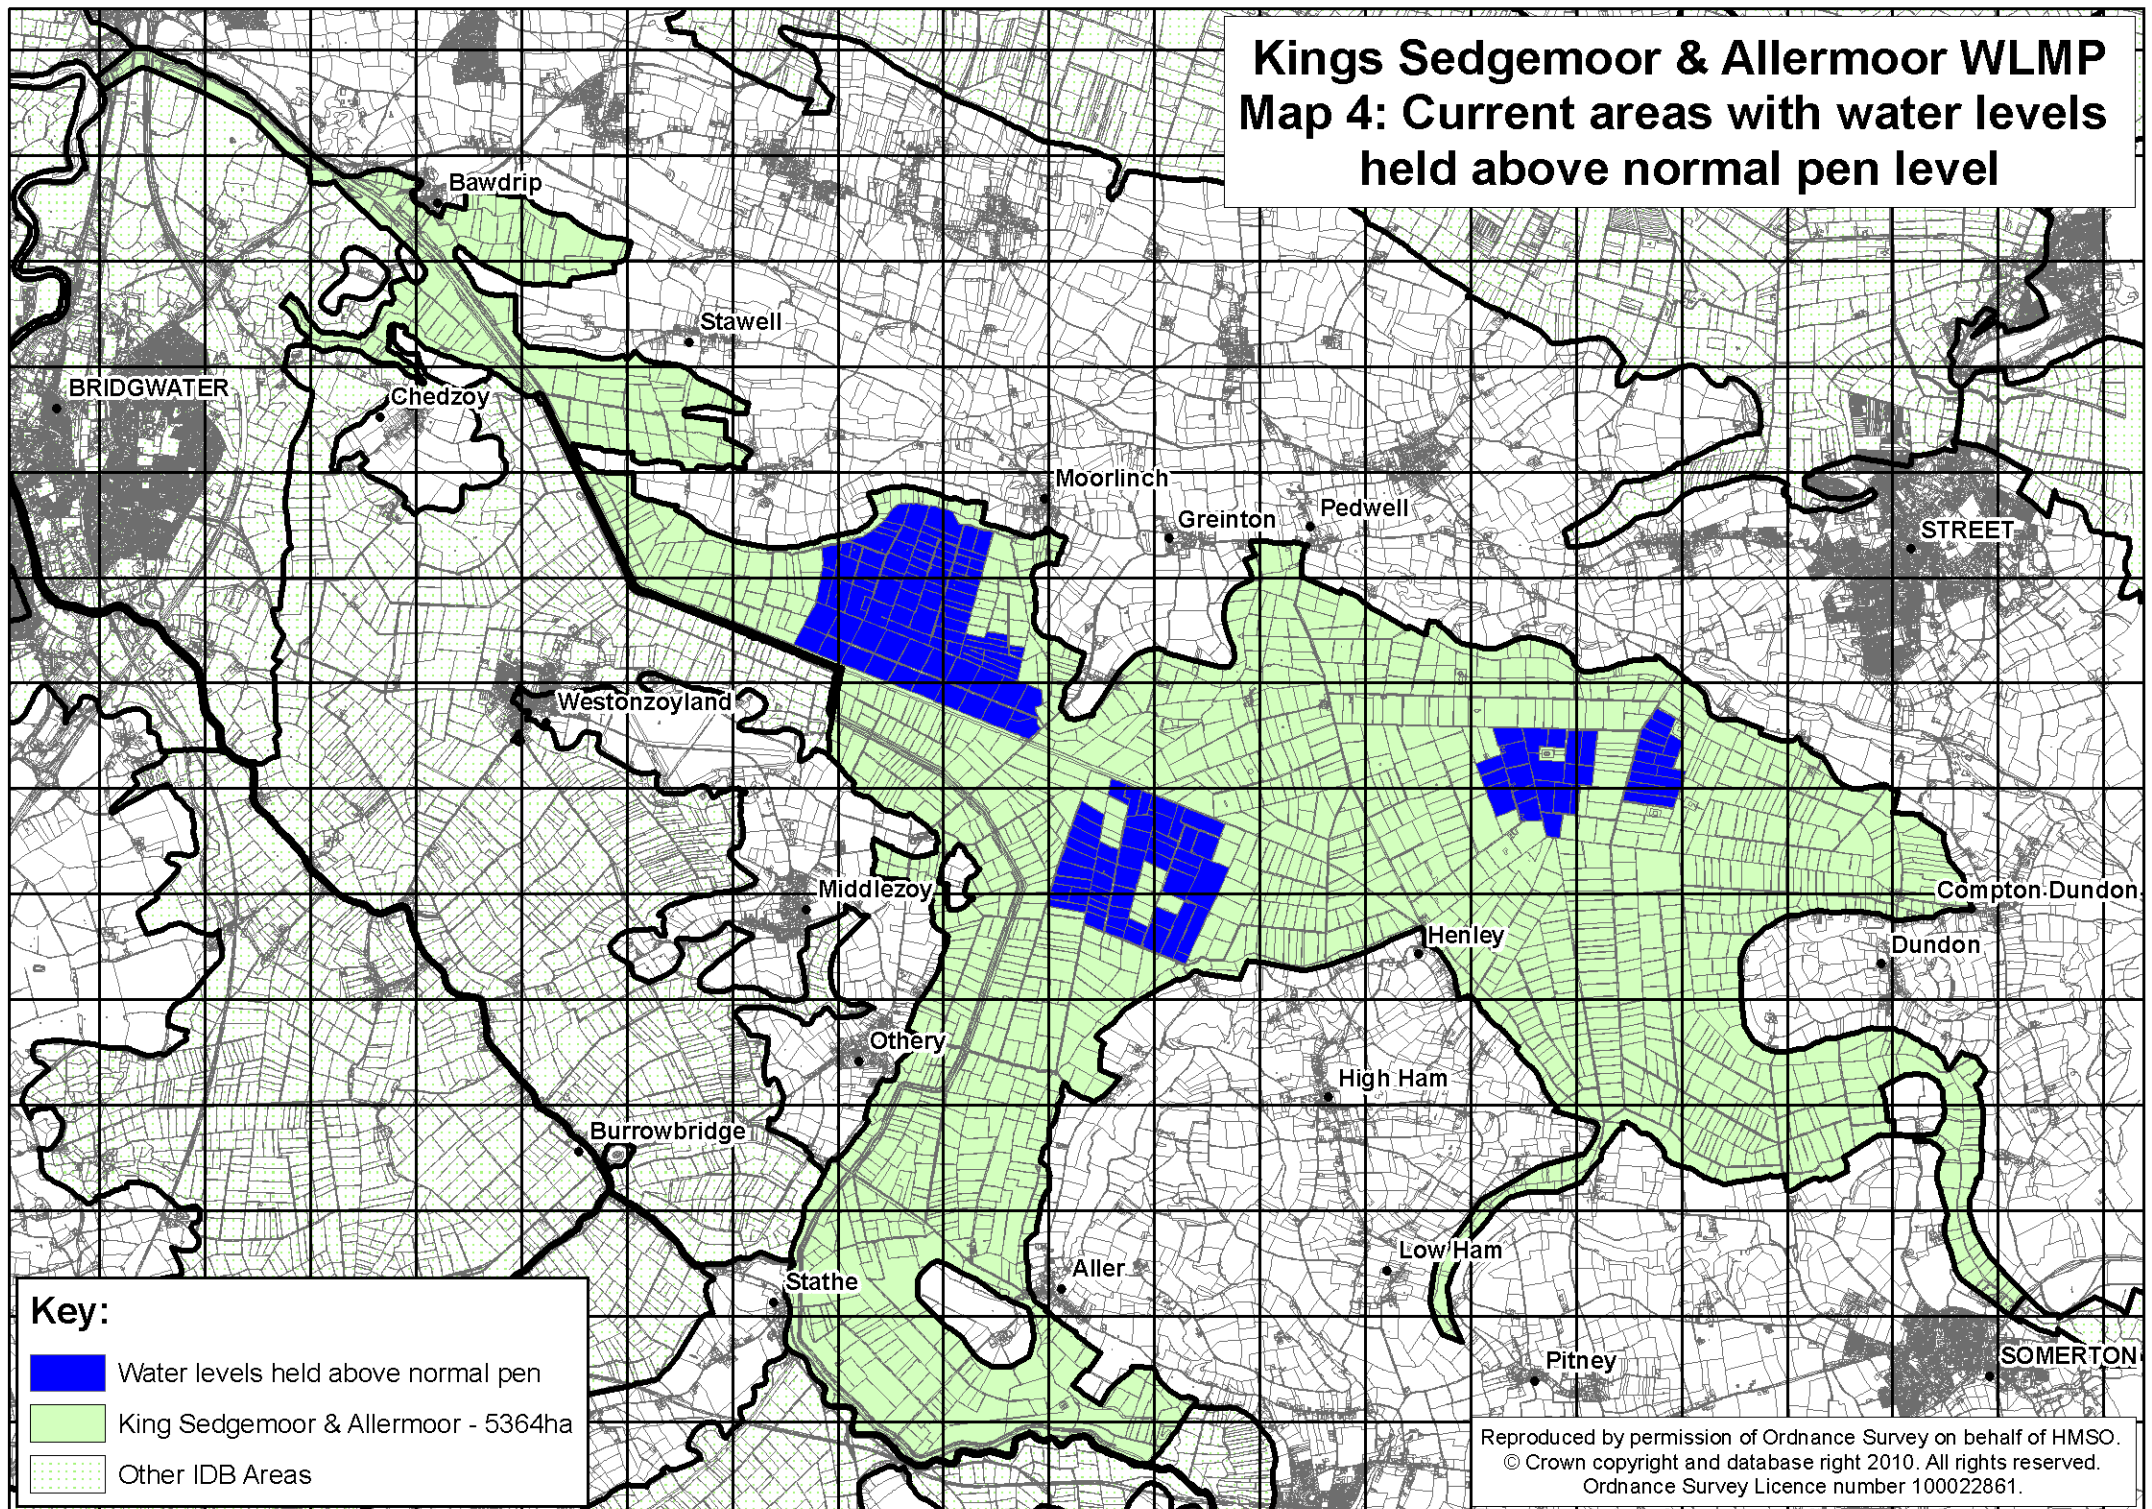


Kings Sedgemoor & Allermoor WLMP

Map 5: Nature Conservation Sites

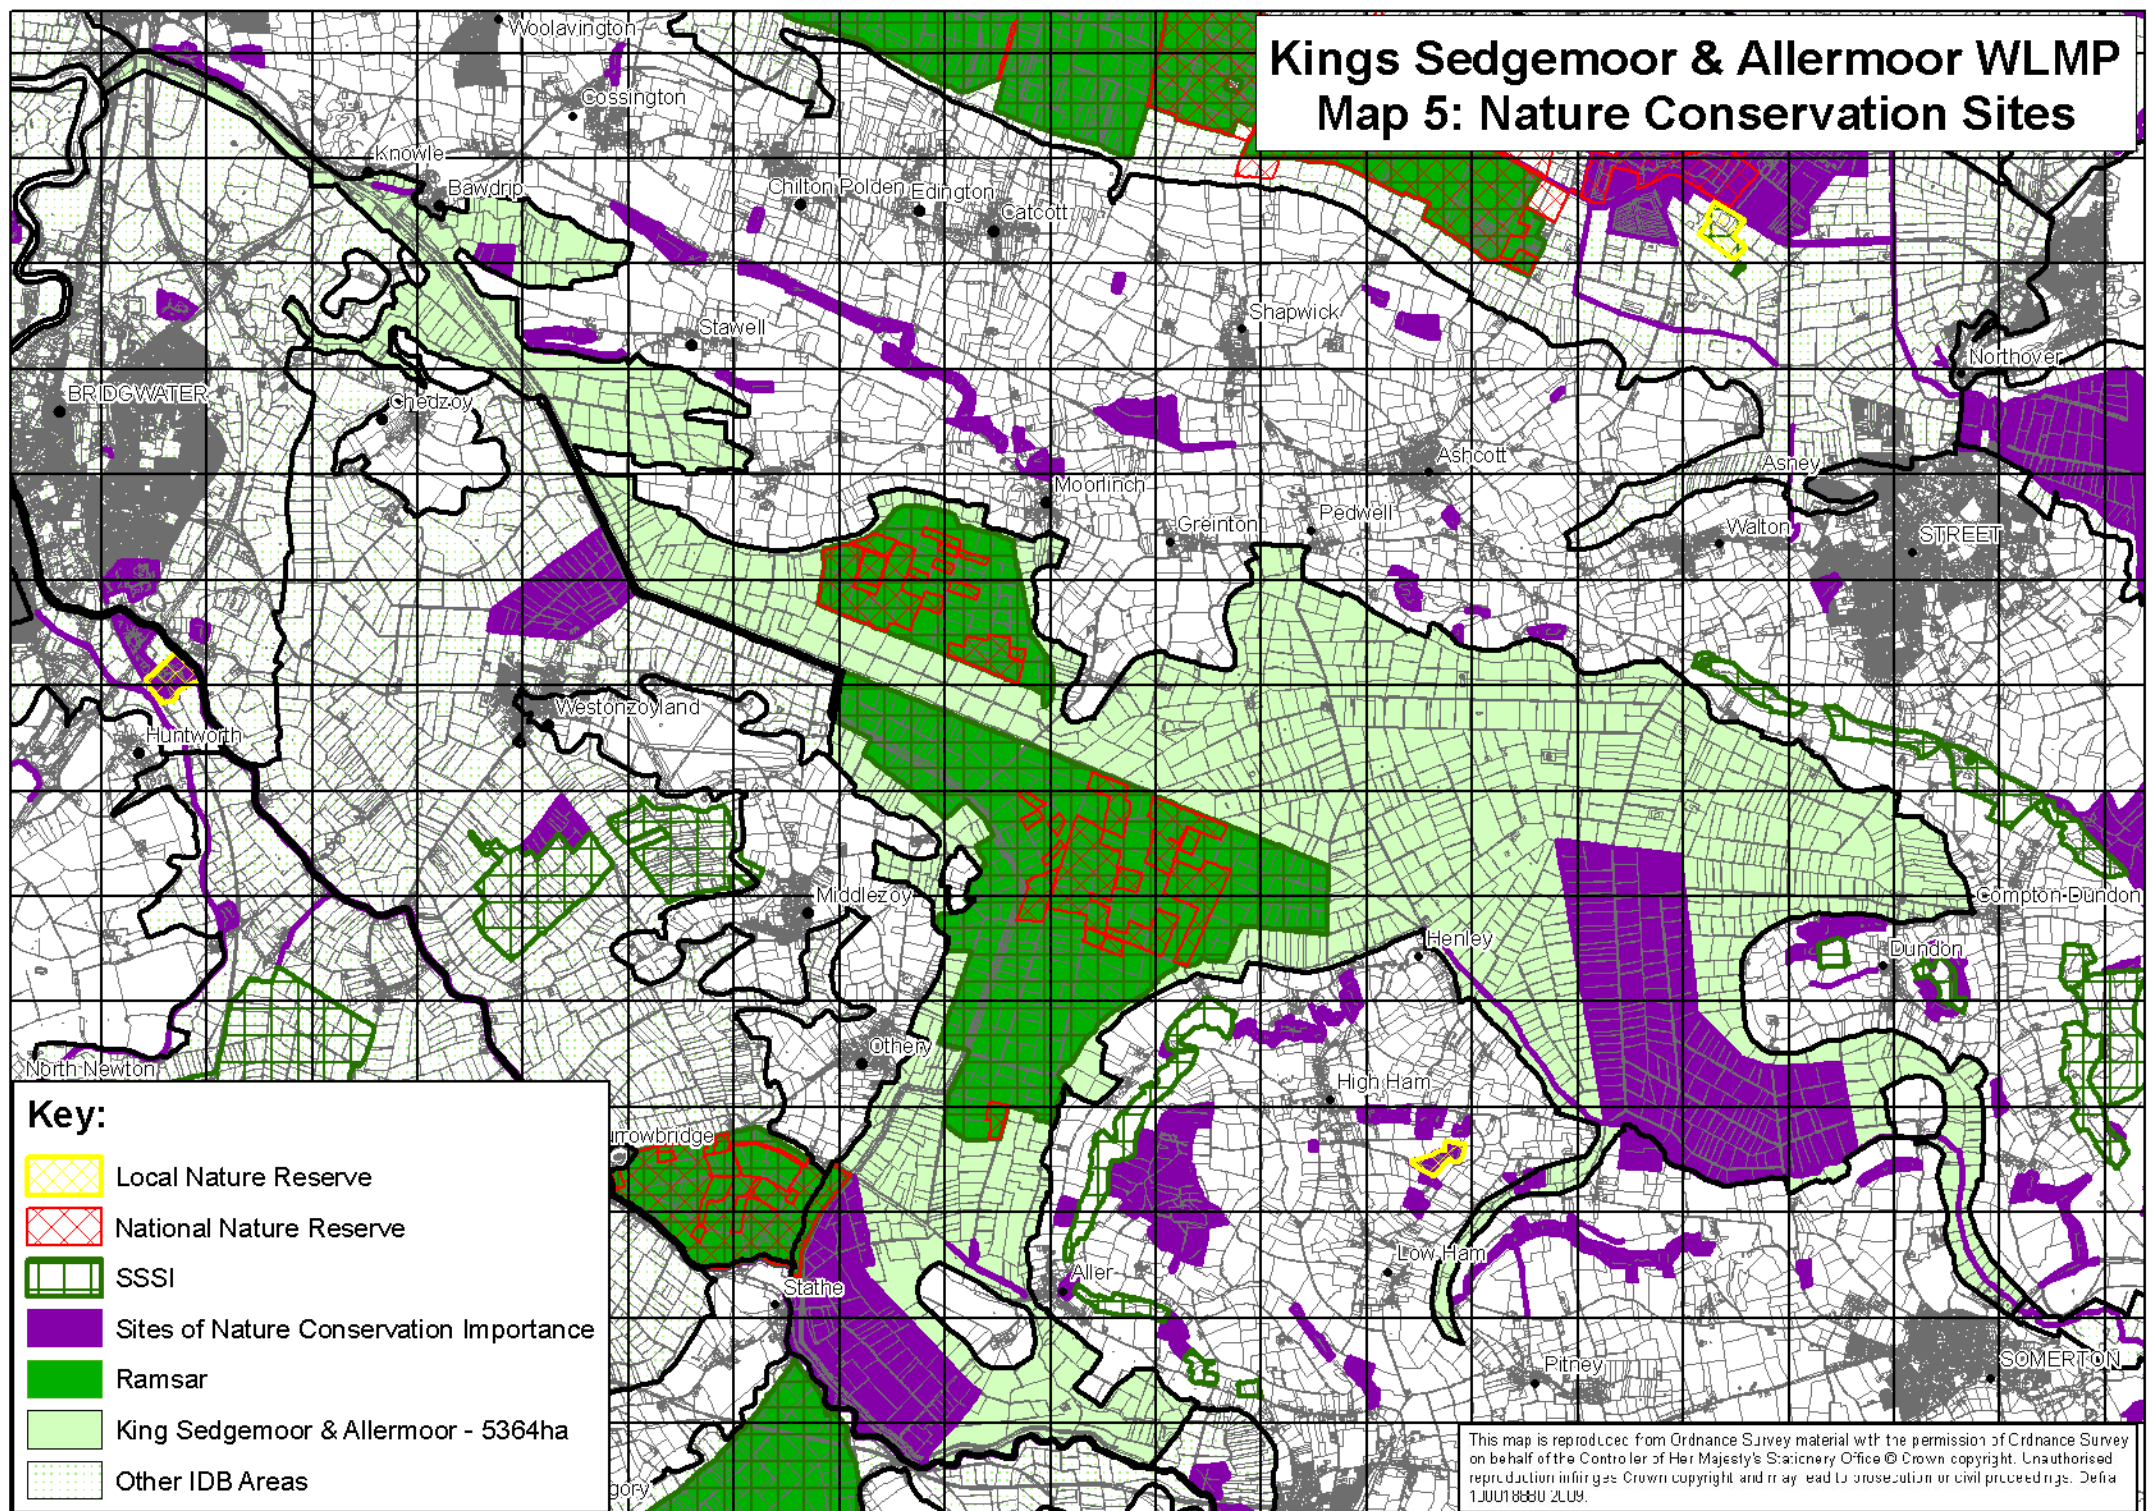

Kings Sedgemoor & Allermoor WLMP


Map 6: Archaeological sites & features

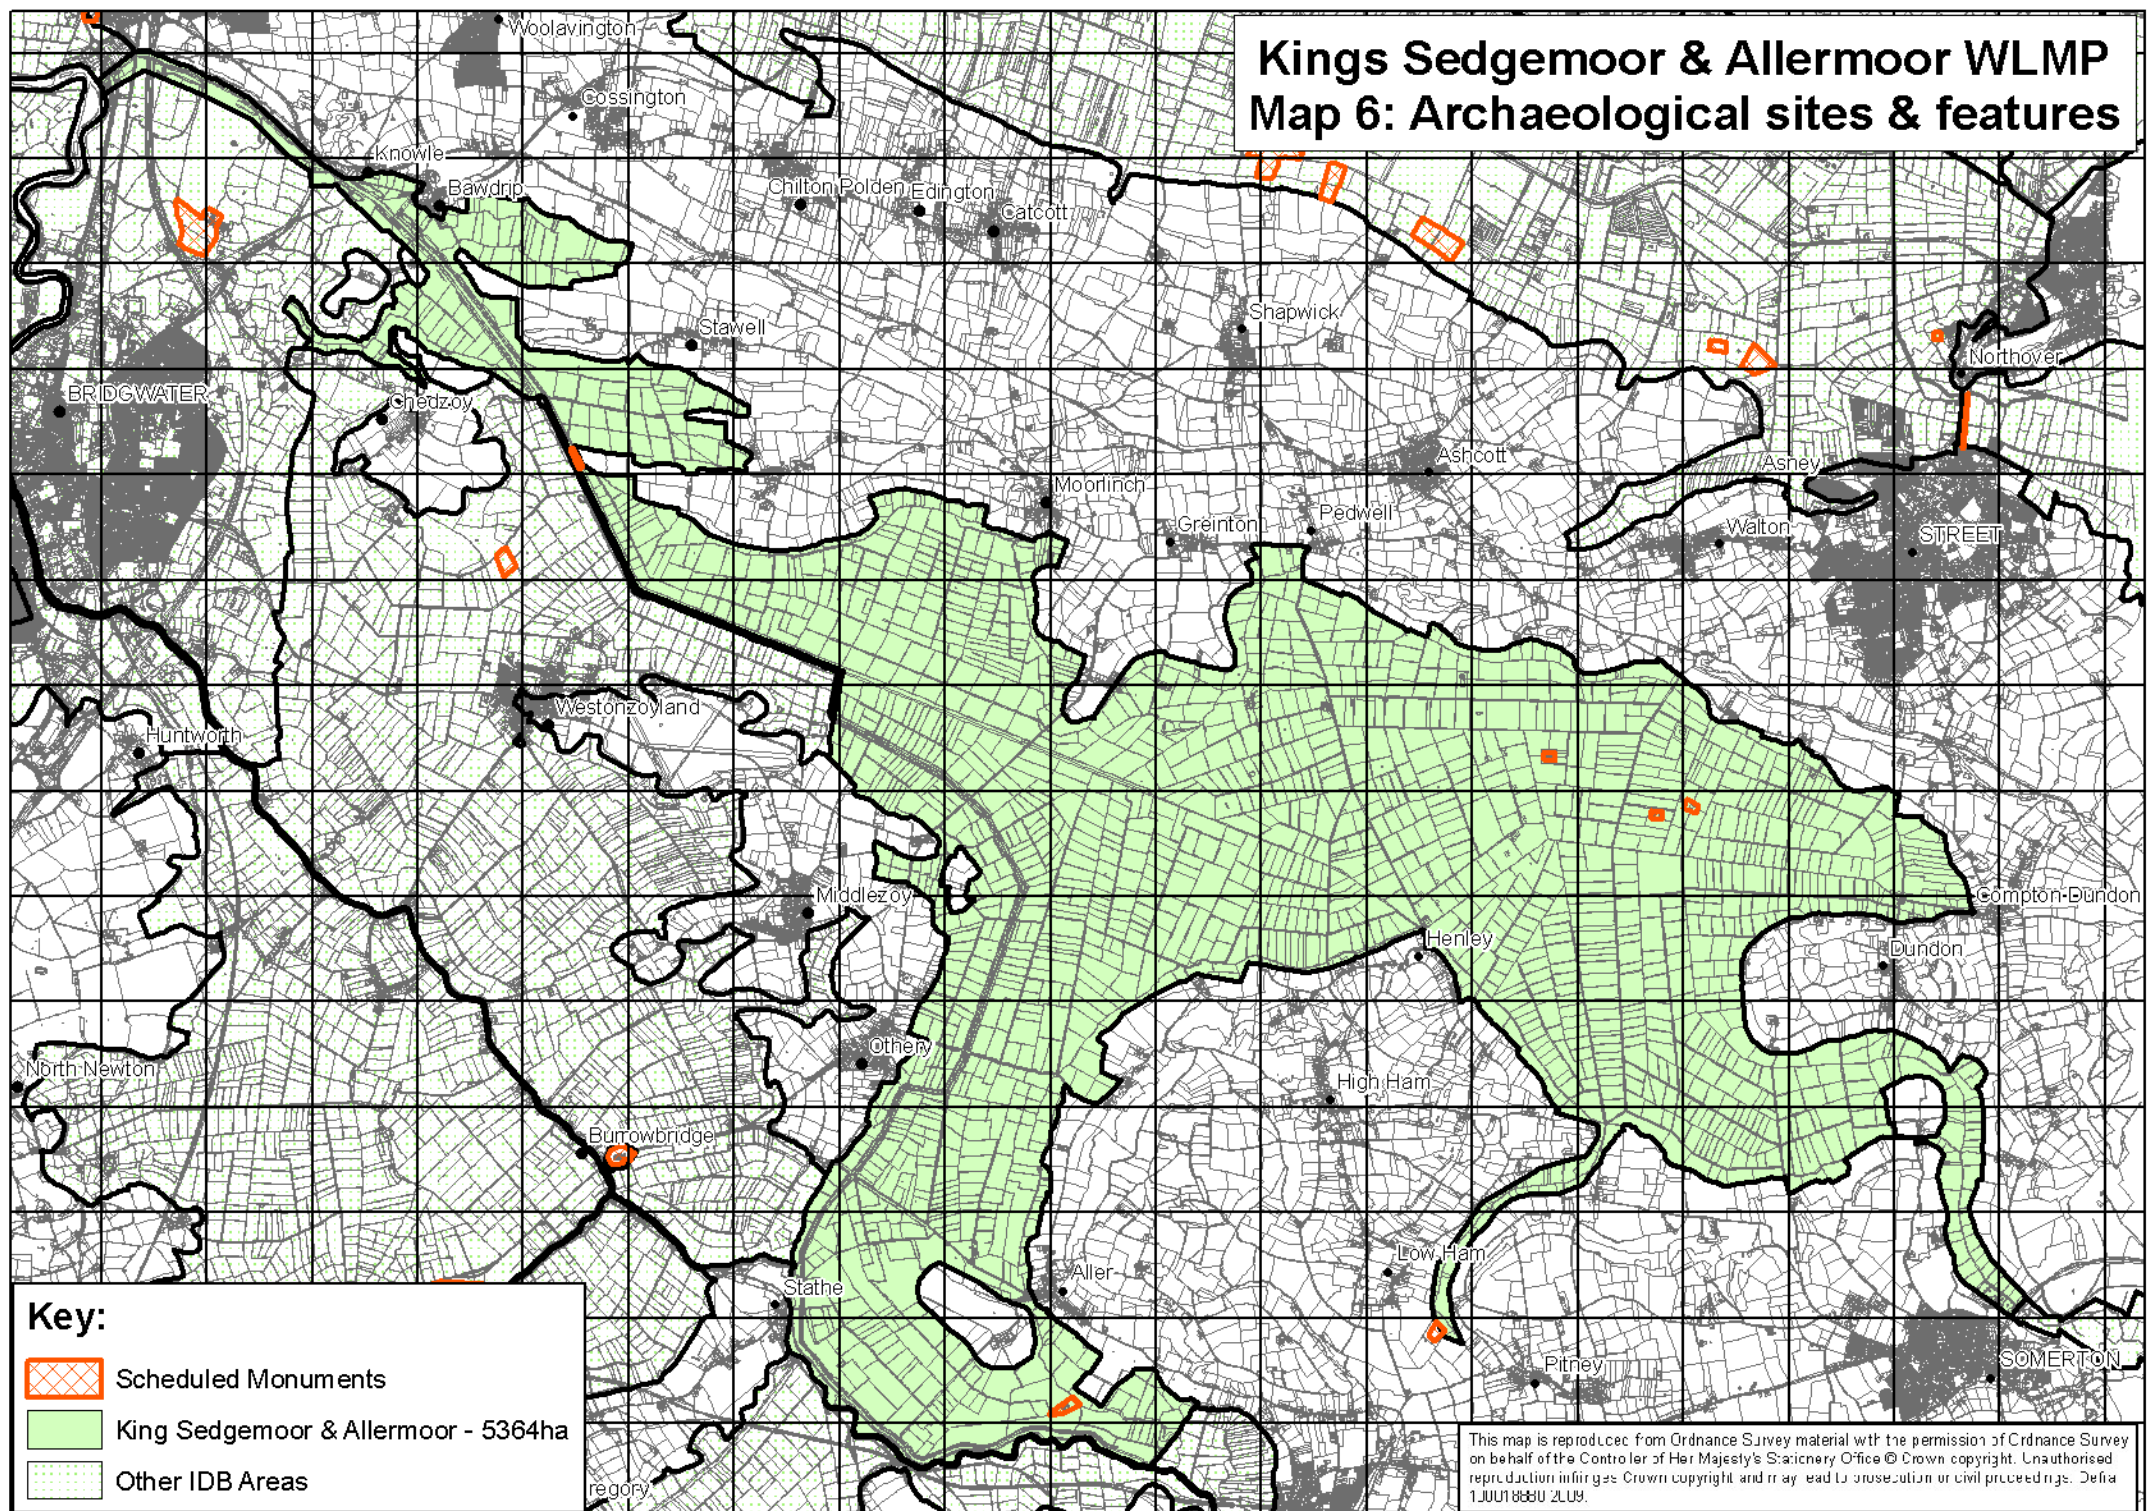

This map is reproduced from Ordnance Survey material with the permission of Ordnance Survey on behalf of the Controller of Her Majesty's Stationery Office © Crown copyright. Unauthorised reproduction infringes Crown copyright and may lead to prosecution or civil proceedings. Definitive 1:100,000 2009.


Kings Sedgemoor & Allermoor WLMP


Map 7: Water management for favourable condition

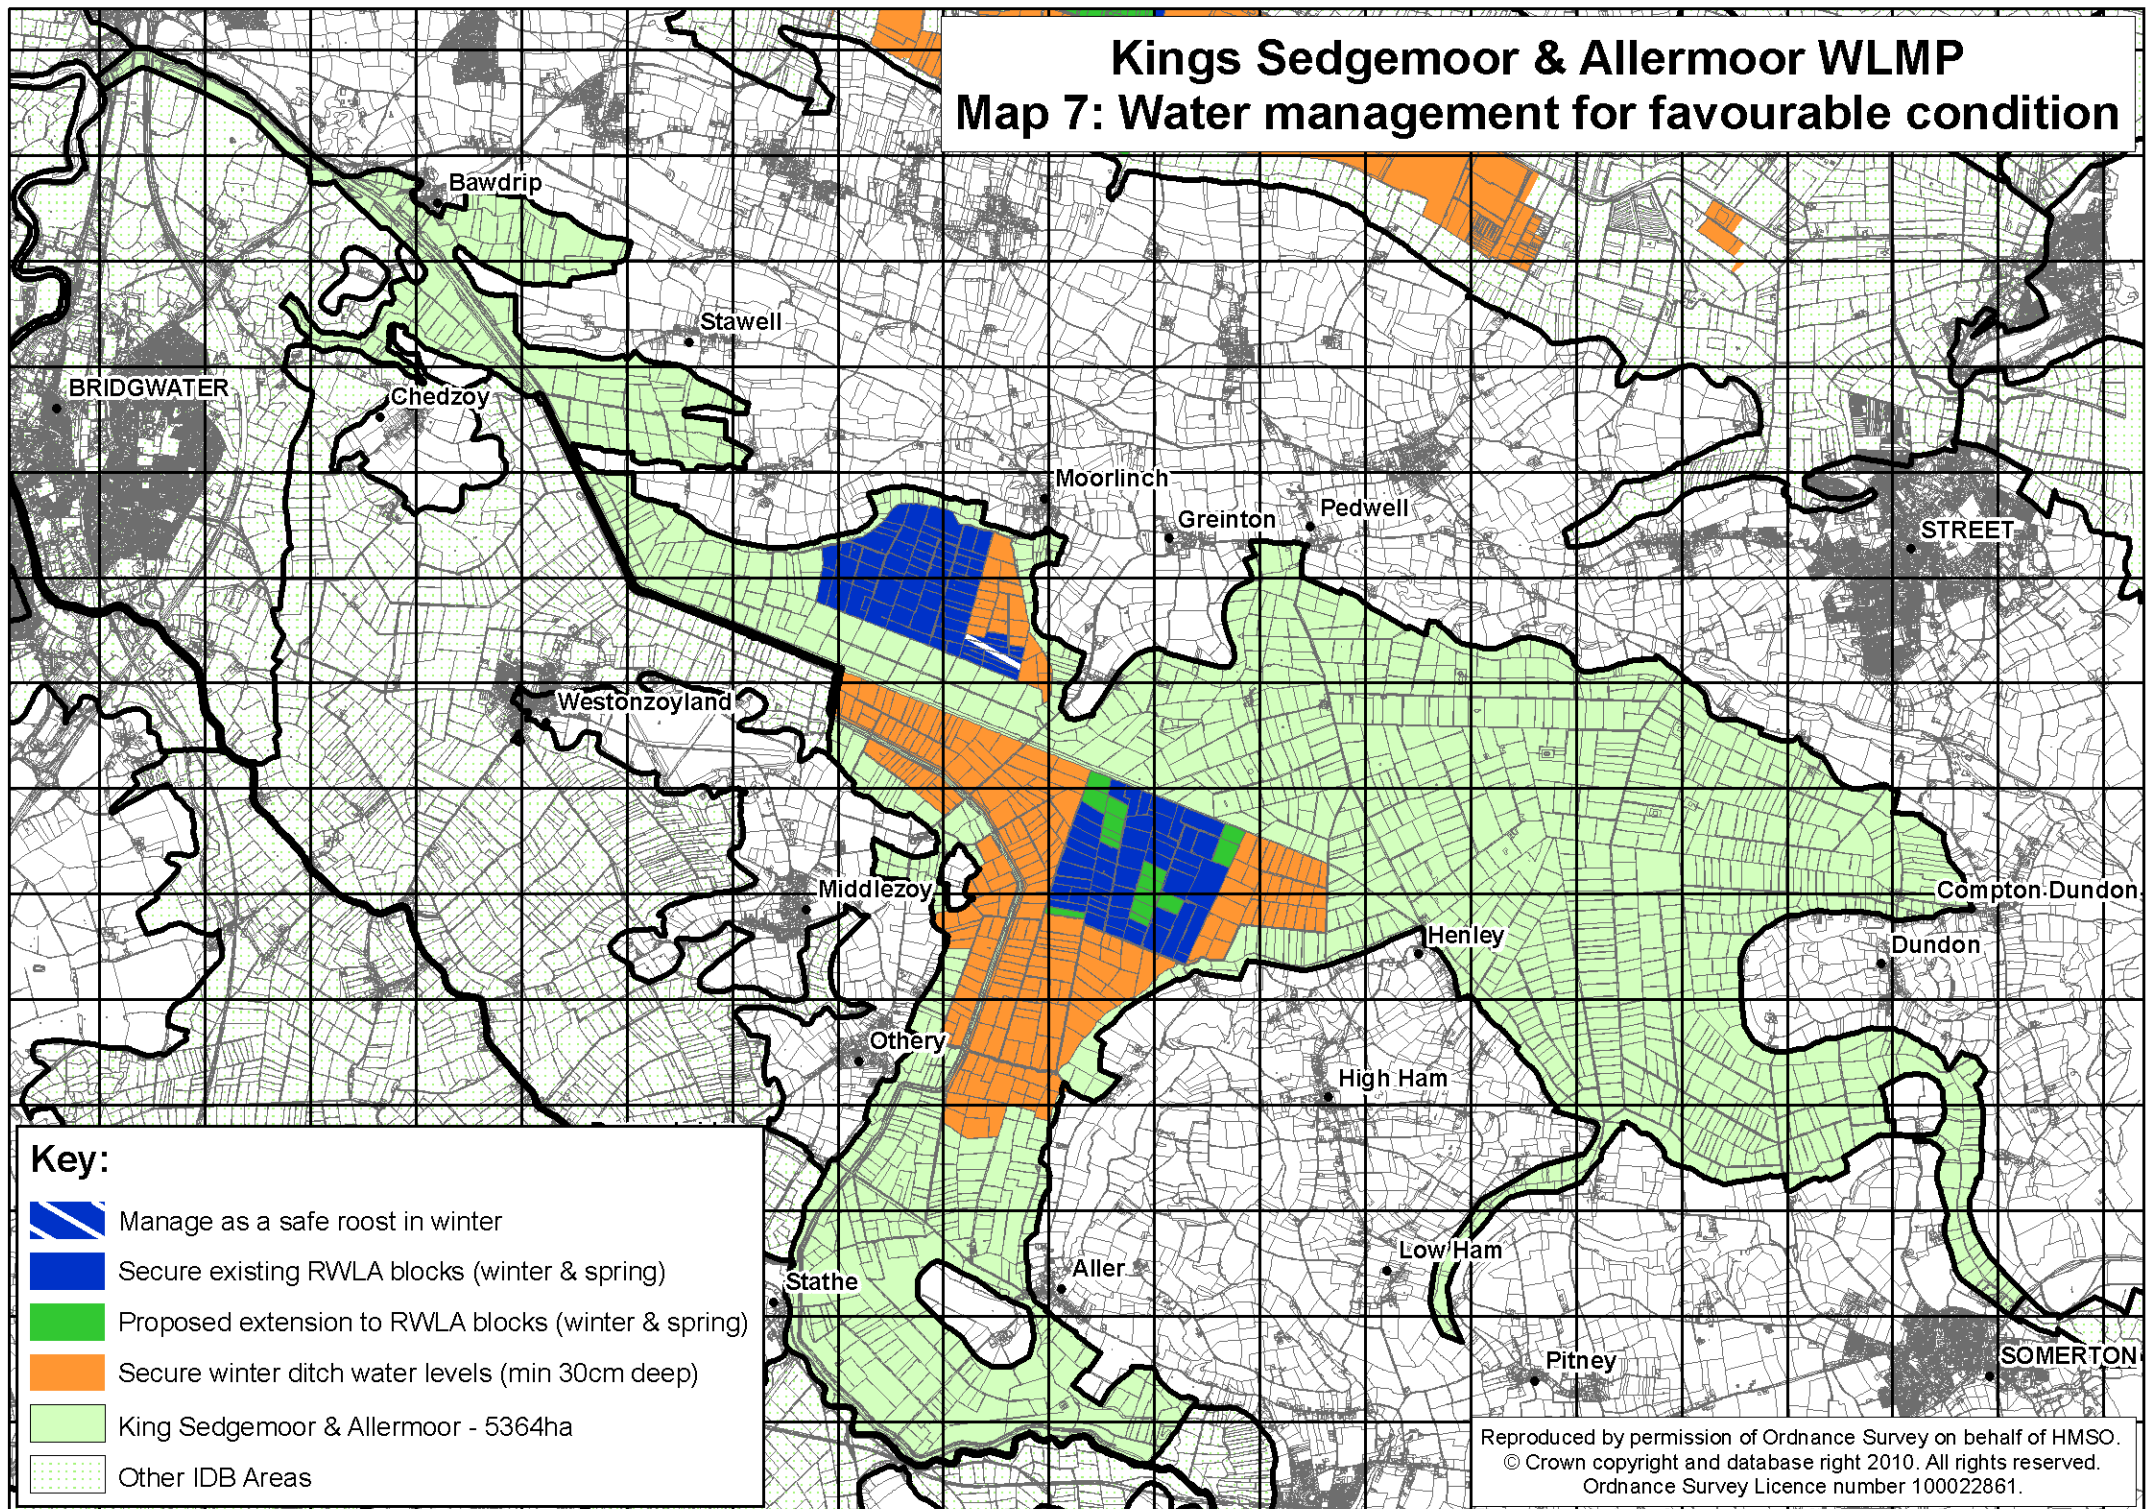


Kings Sedgemoor & Allermoor WLMP

Map 8: Flood zones within the plan area

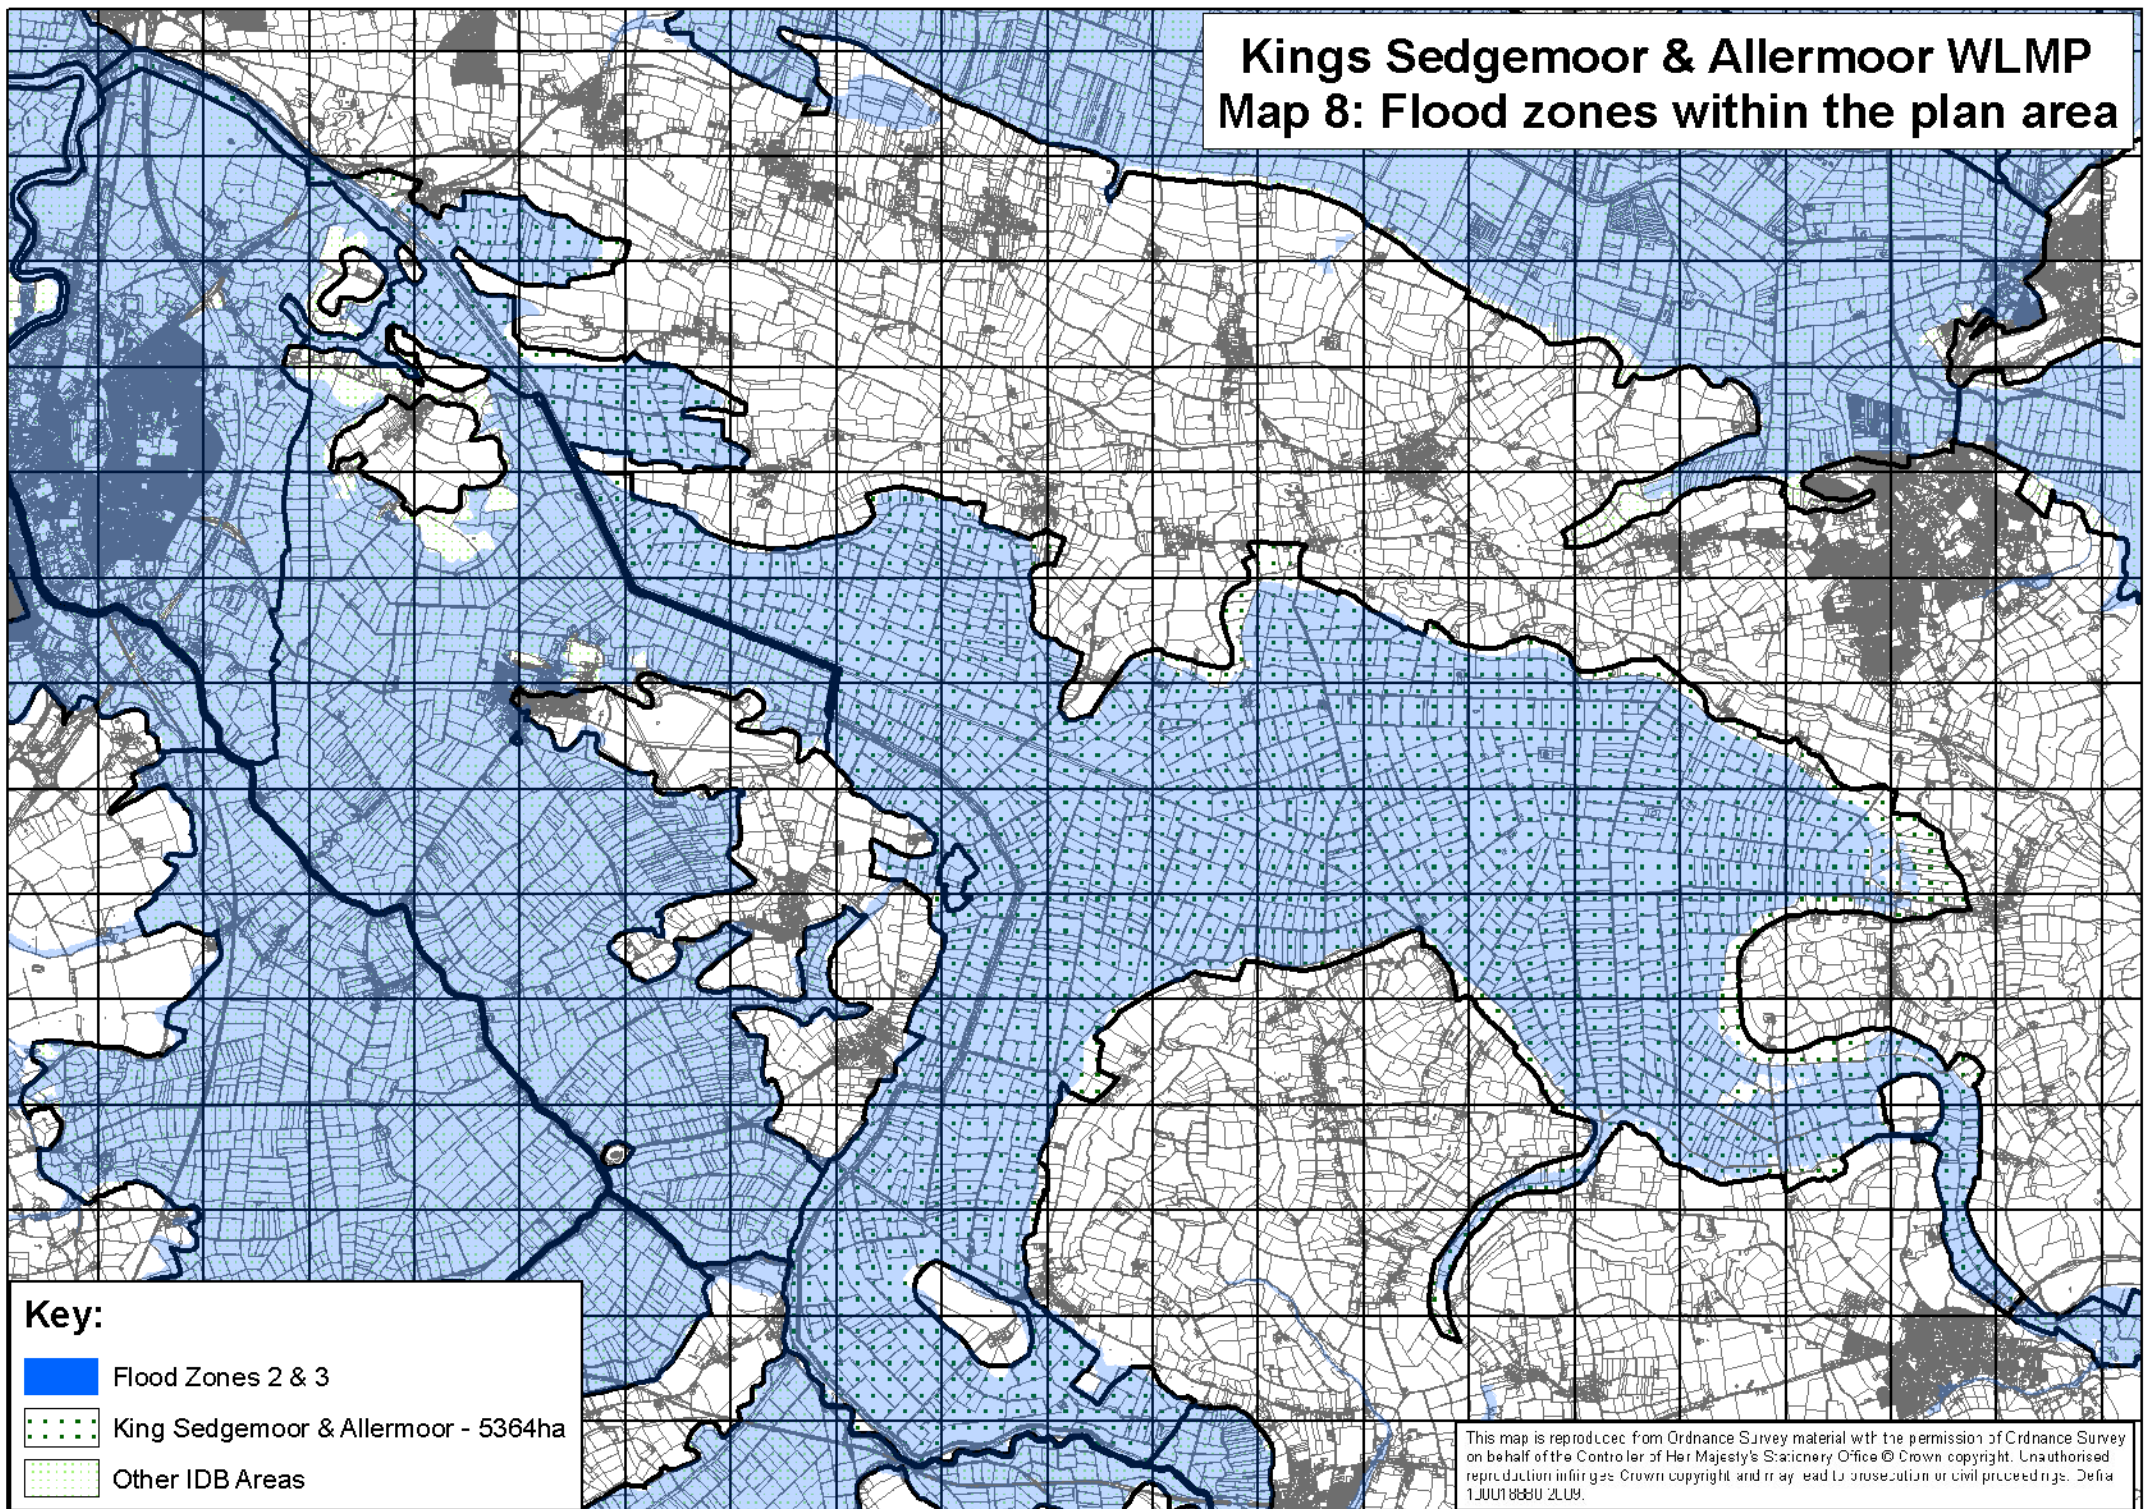

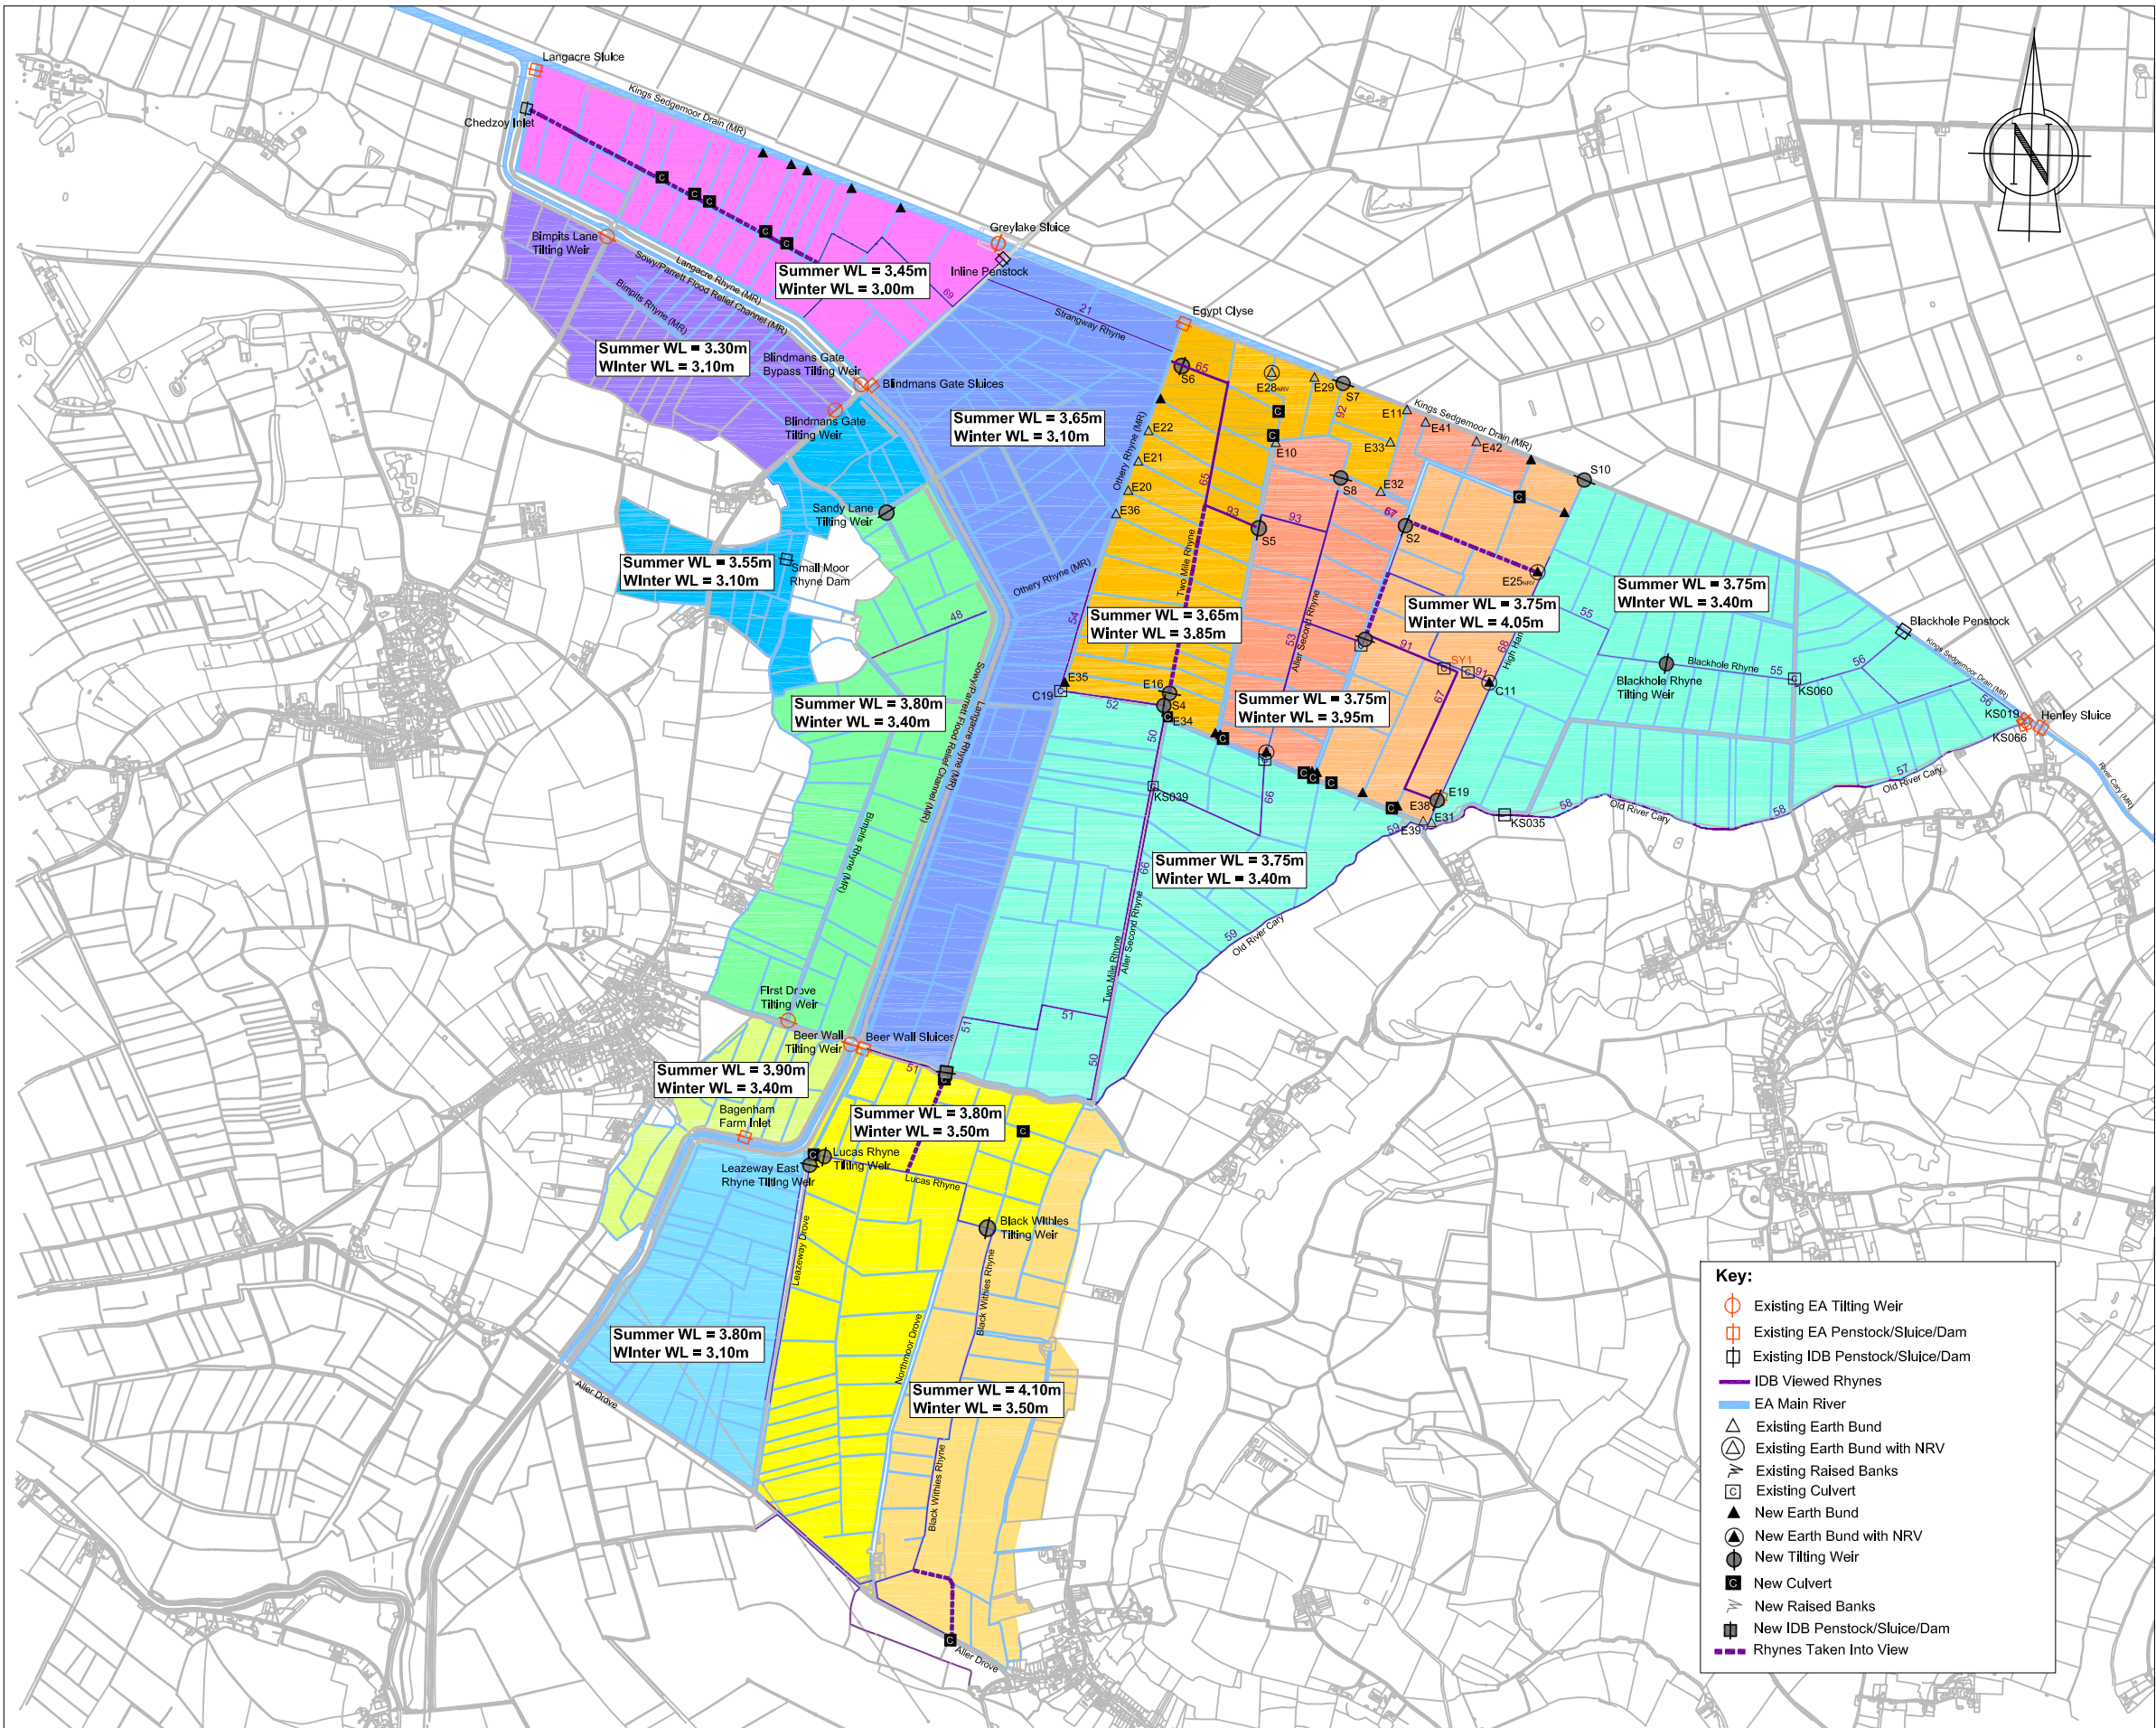

KINGS SEDGEMOOR SSSI AREA - PROPOSED CAPITAL WORKS & WATER LEVELS

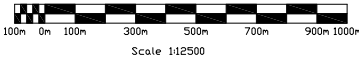

Drawing No. 121438-0000-0018A	Cad Ref KSM WL'S	Rev. PA
----------------------------------	---------------------	------------

Note: The limits, including the height and depths of the Works, shown in this drawing are not to be taken as limiting the obligations of the contractor under Contract.

THIS MAP IS REPRODUCED FROM THE OS MAP BY THE ENVIRONMENT AGENCY WITH THE PERMISSION OF THE CONTROLLER OF HER MAJESTY'S STATIONERY OFFICE. CROWN COPYRIGHT. UNAUTHORISED REPRODUCTION INFRINGES CROWN COPYRIGHT AND MAY LEAD TO PROSECUTION OR CIVIL PROCEEDINGS. (c) CROWN COPYRIGHT LICENCE No. 100026380.

PA	AN	NC	PB	25/05/10	FOR VLMF CONSULTATION
Rev	Drawn	Checked	Reviewed	Date	Description
	Designed by:	AN		Date:	18/09/09
	Drawn by:	AN		Date:	18/09/09
	Checked by:	LD		Date:	25/09/09
	Reviewed by:	AW		Date:	04/11/09
	Client				



Client drawing No.	Revision
--------------------	----------



BLACK & VEATCH
Black & Veatch Limited
Unit 3, Stone Central Business Centre, 6 Church Street, Plymouth, Devon, PL3 4DT, United Kingdom
Tel: +44(0)1752 606 712 E-mail: bv@bv.com

Project
**KINGS SEDGEMOOR
FAVOURABLE CONDITION**

Drawing title
**KINGS SEDGEMOOR
PROPOSED WATER LEVELS**

Approved by:	Date:
Drawing scale: AS SHOWN	Sheet size: A1
Drawing No. 121438 — 0000 — 0018A	Revision PA

Moorlinch WLMP Improvements

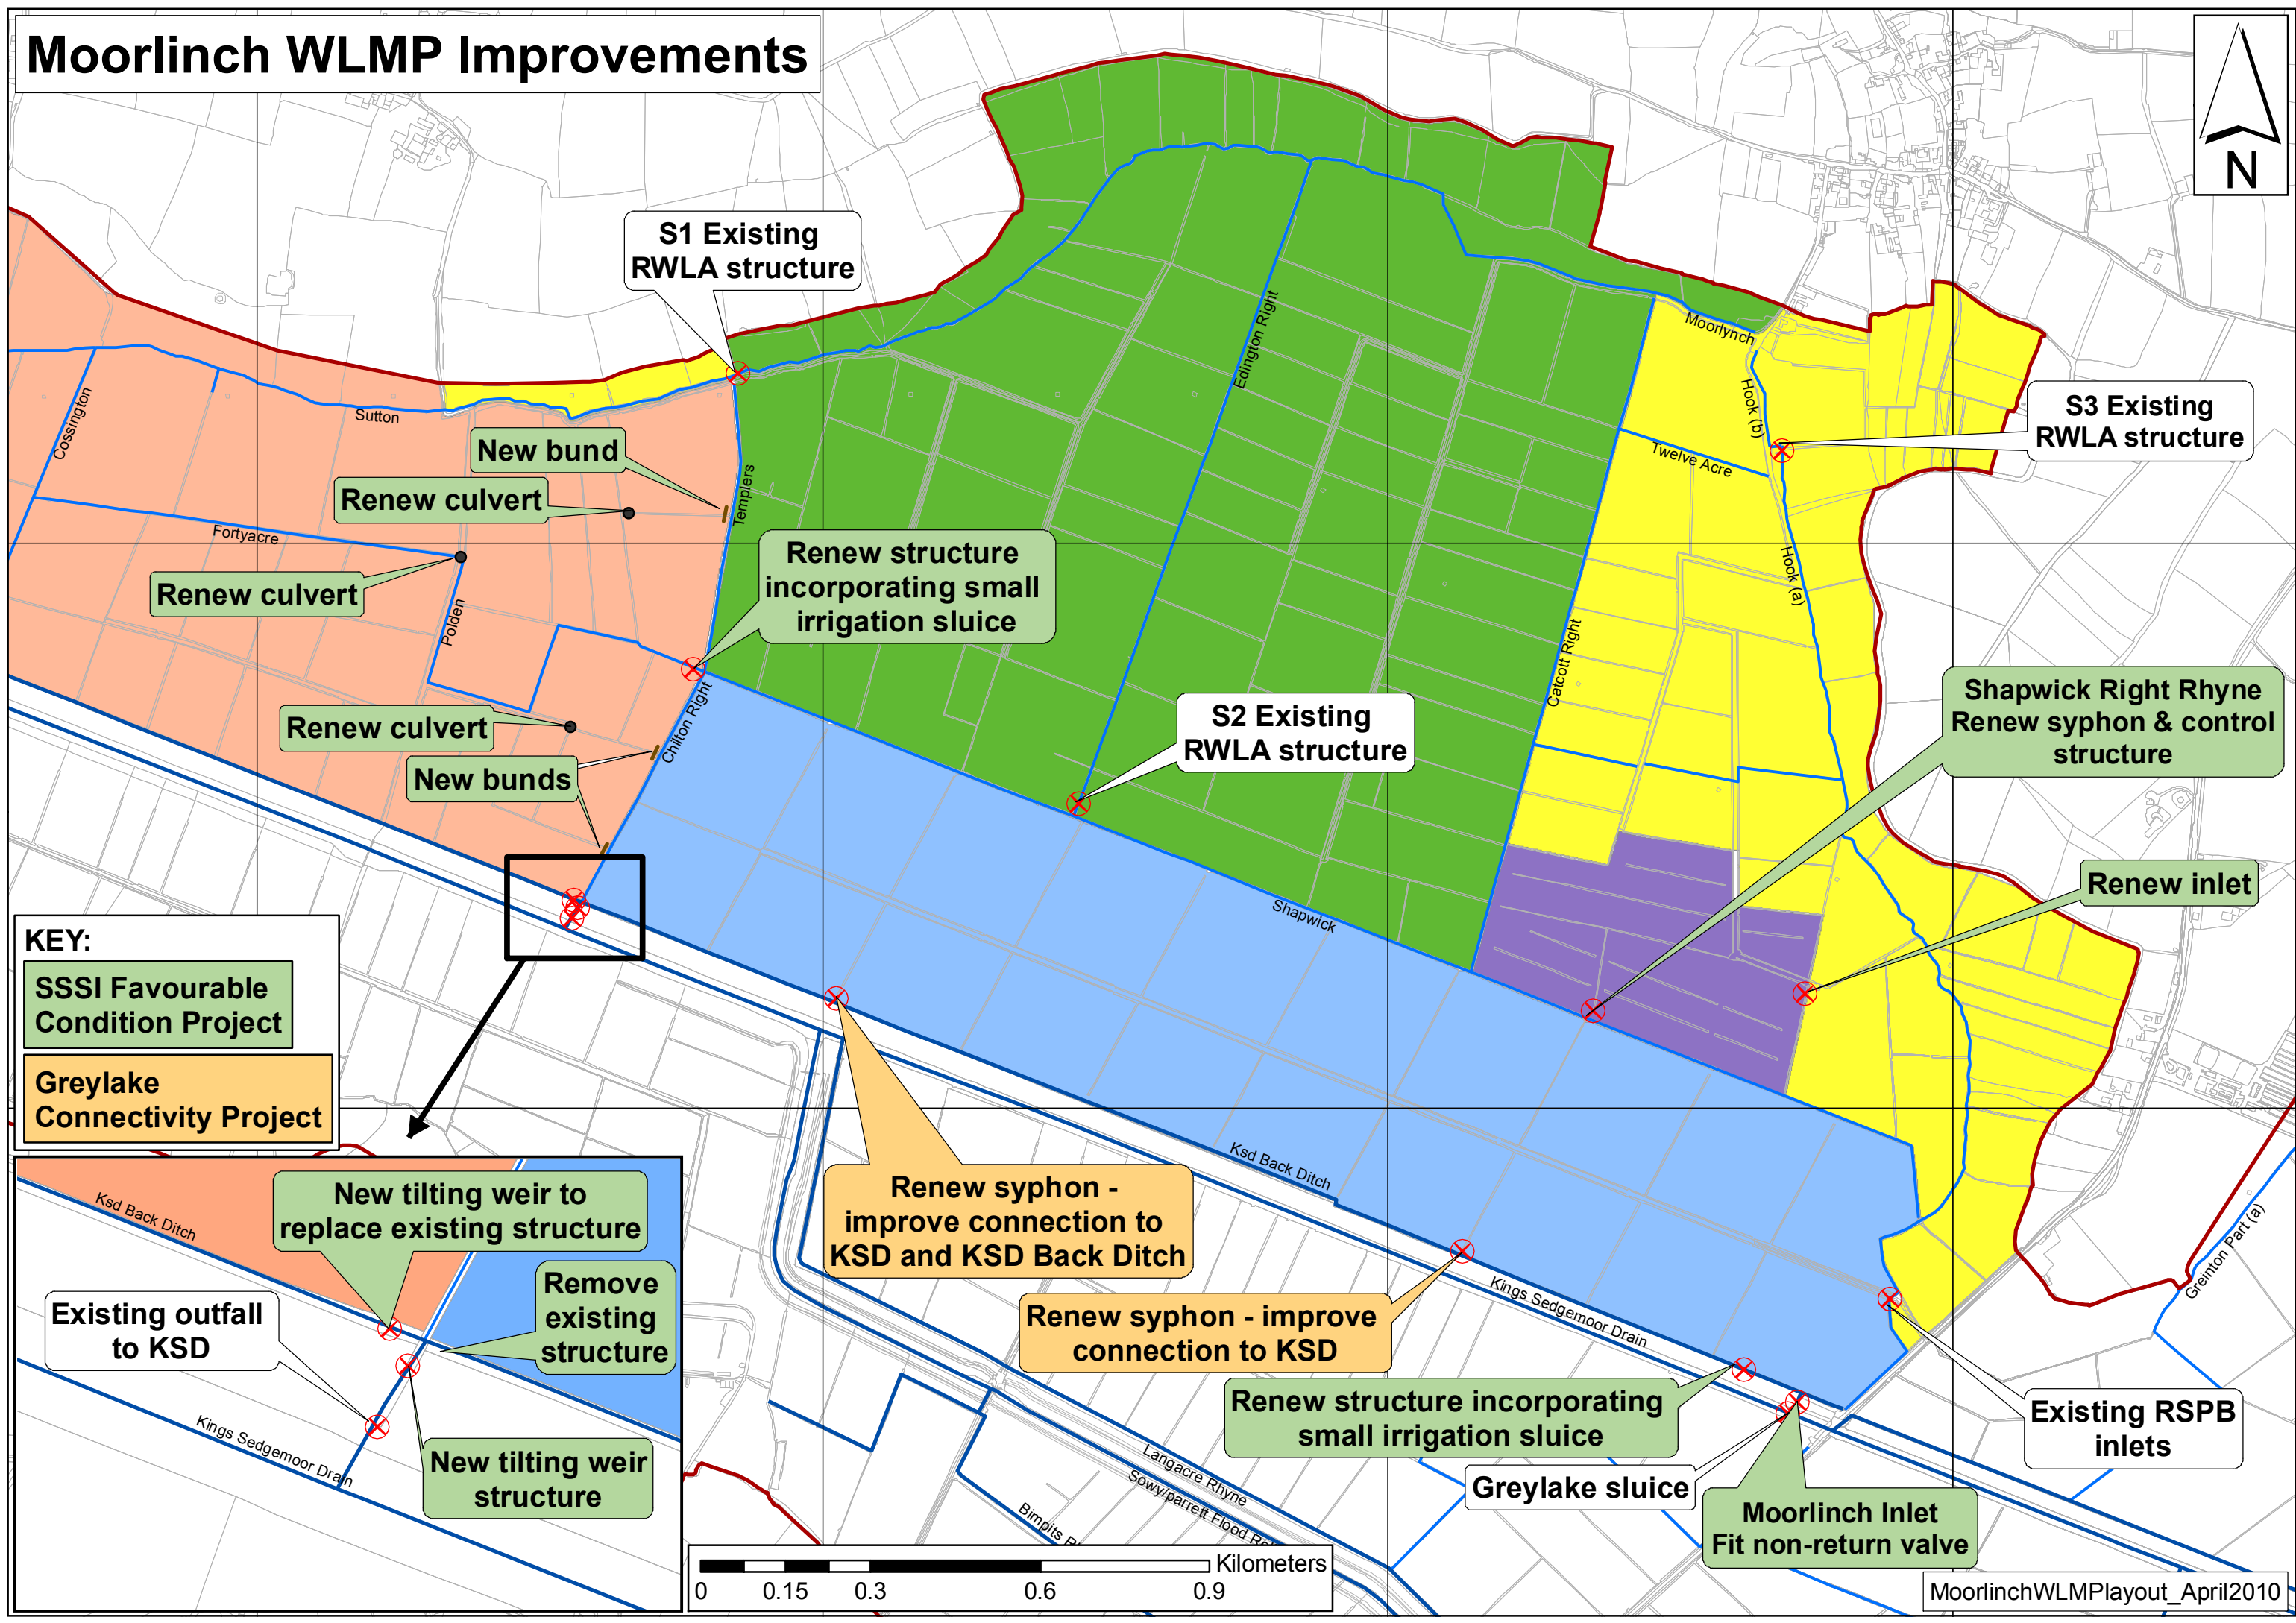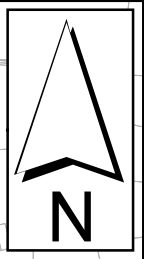

KEY:
SSSI Favourable Condition Project
Greylake Connectivity Project

0 0.15 0.3 0.6 0.9 Kilometers

Kings Sedgemoor & Allermoor WLMP

Map 11: Future areas with water levels held above normal pen level

